

CLIENT:

..links\vdwc\_logo.jpg

San Bernardino  
Valley College

701 SOUTH MOUNT VERNON AVE  
SAN BERNARDINO, CALIFORNIA

ARCHITECT:

**ATFD**  
ARCHITECTURE

955 Oxnard Court, Suite 109  
San Dimas, California 91773  
909.402.2190  
www.atfd.com

San Diego • Los Angeles • Adam • Vista • Phoenix • Tucson


**LEGEND**

- ONE-HR. RATED WALL
- ALL OTHER WALLS
- NOTE: FOR WALL TYPES SEE SHEET 4460
- ELECTRICAL PANEL
- FIRE EXTINGUISHER AND CABINET
- FE-1 AND FE-1-1 UNO.

AGENCY STAMP

IDENTIFICATION STAMP  
DIVISION OF THE STATE ARCHITECT  
OFFICE OF REGULATION SERVICES  
A-04-109148  
NO. C19868  
DATE: AG: F/15 SS

REVISION HISTORY - THIS SHEET

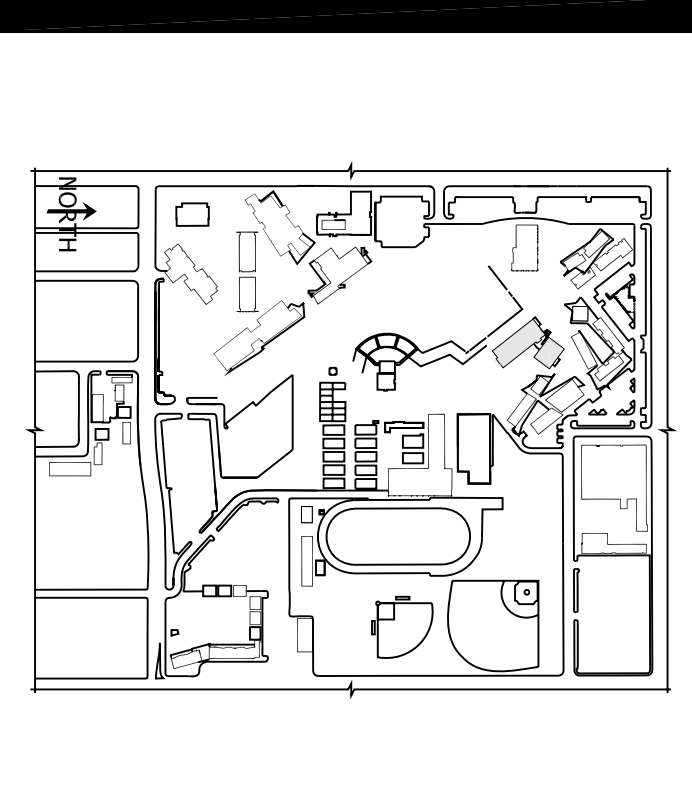

SAN BERNARDINO CAMPUS PROJECT

**FIRST LEVEL  
FLOOR PLAN  
CHEMISTRY/PHYSICAL  
SCIENCE BUILDING**

CDMA NO. 2007-0275-10  
SCALE 1/8" = 1'-0"  
DATE MAR 19, 2008  
DRAWN

A.CP-201

© COPYRIGHT INTD ARCHITECTURE



CLIENT:

..Vinkas\vdenc\_logos.jpg

# San Bernardino Valley College

701 SOUTH MOUNT VERNON AVE  
SAN BERNARDINO, CALIFORNIA

ARCHITECT:

965 Overland Court, Suite 109  
San Dimas, California 91773  
9564522199

www.mild.com

San Diego • Los Angeles • Adam • Vista • Phoenix • Tucson

NOTE:  
FURNITURE OR PAUL REQUIRED AT BRACE FRAME  
CONDITION WHERE ANGLE MEMBER EXTENDS  
BEYOND 90 DEGREES ANGLE.

## LEGEND


- ONE-HR. RATED WALL
- ALL OTHER WALLS
- NOTE: FOR WALL TYPES SEE SHEET A460
- ELECTRICAL PANEL
- FIRE EXTINGUISHER AND CABINET
- FE-1 AND FE-1 UN/O.

AGENCY STAMP:

IDENTIFICATION STAMP  
DIVISION OF THE STATE ARCHITECT  
OFFICE OF REGULATION SERVICES  
A-04-109148  
DATE: AG 7/15 55

## REVISION HISTORY - THIS SHEET

REV. NO.

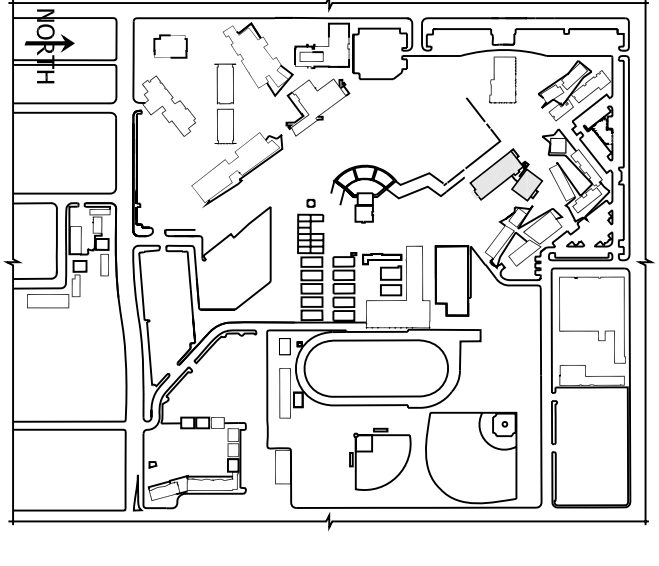

## SECOND LEVEL FLOOR PLAN CHEMISTRY/PHYSICAL SCIENCE BUILDING

SAN BERNARDINO CAMPUS PROJECT

CONTRACT NO. 2007-0275-10

SCALE 1/8" = 1'-0"

DATE MAR 19, 2008

DRAWN

# A.CP-202

© COPYRIGHT INTD ARCHITECTURE



**1** CHEMISTRY/PHYSICAL SCIENCE BUILDING SECOND FLOOR PLAN  
1/8" = 1'-0"

CLIENT:



# San Bernardino Valley College

701 SOUTH MOUNT VERNON AVE  
SAN BERNARDINO, CALIFORNIA

ARCHITECT:

966 Overland Court, Suite 109  
San Dimas, California 91773  
9564522190  
www.mtd.com

San Diego • Los Angeles • Auburn • Vista • Phoenix • Tucson

NOTE:  
FURNITURE OR RAIL REQUIRED AT BRACE FRAME  
LOCATION WHERE ANGLE MEMBER EXTENDS  
BELOW 50 INCHES AFT.


## LEGEND

- ONE-HR. RATED WALL
- ALL OTHER WALLS
- NOTE: FOR WALL TYPES SEE SHEET A460
- ELECTRICAL PANEL
- FIRE PRONGS/USER AND CABINET
- FE-1 AND FE-1 UNO.

AGENCY STAMP:

IDENTIFICATION STAMP  
DIVISION OF THE STATE ARCHITECT  
OFFICE OF REGULATION SERVICES  
A-04-109148  
DATE: AG 7/15 55

## REVISION HISTORY - THIS SHEET

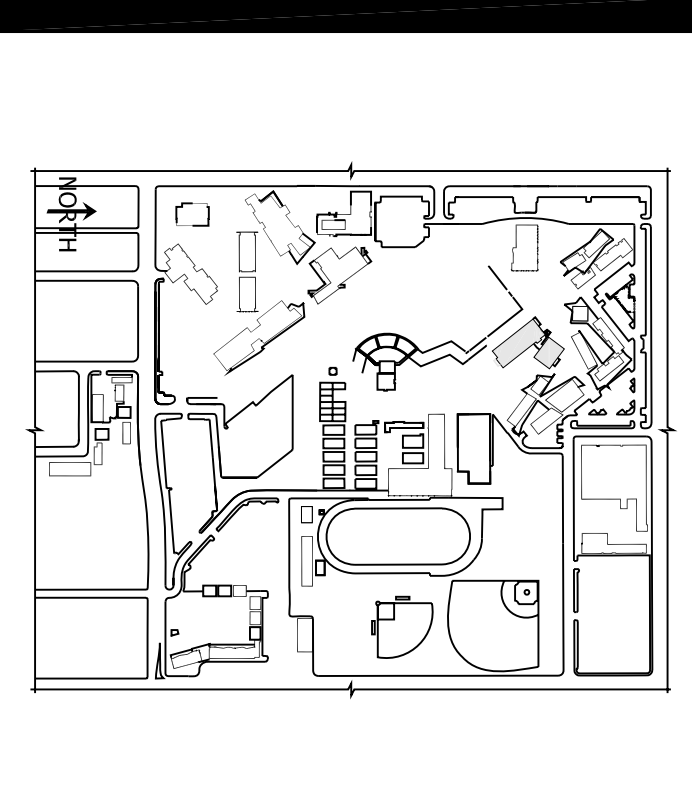


## THIRD LEVEL FLOOR PLAN CHEMISTRY/PHYSICAL SCIENCE BUILDING

CDMA. NO. 2007-0275-10  
SCALE 1/8" = 1'-0"  
DATE MAR 19, 2008  
DRAWN

# A.CP-203

© COPYRIGHT NTD ARCHITECTURE

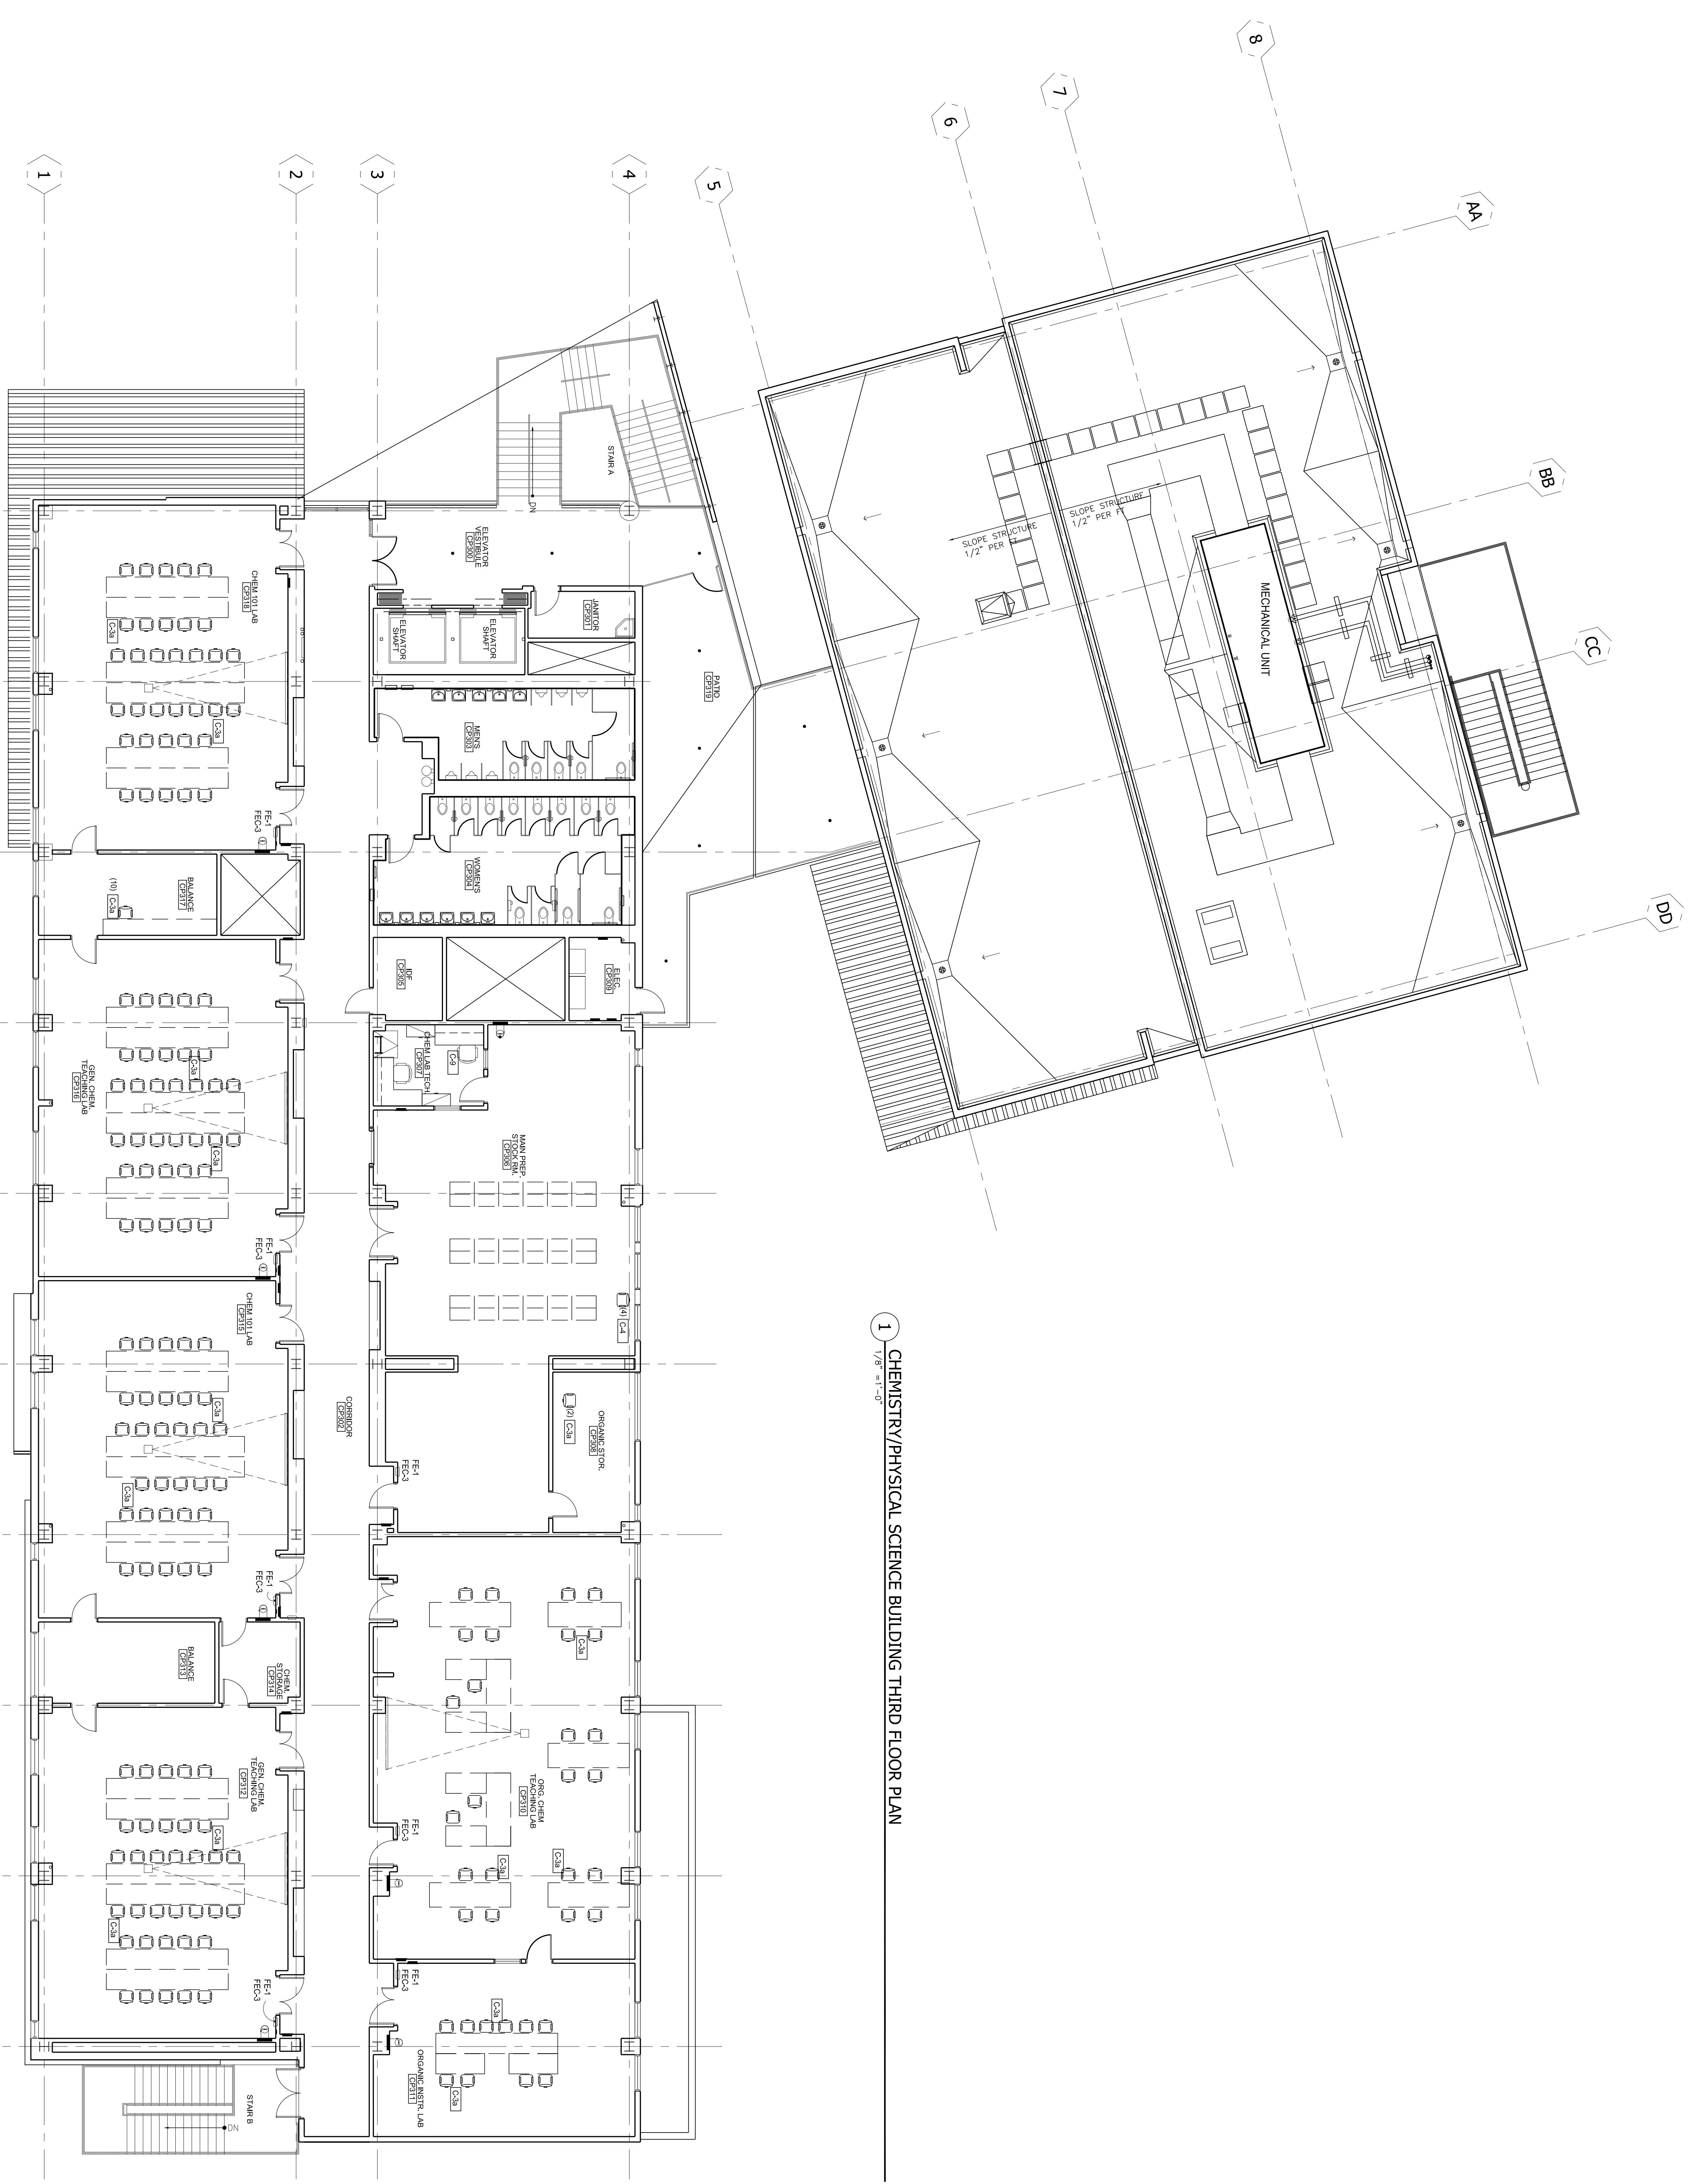

1 CHEMISTRY/PHYSICAL SCIENCE BUILDING THIRD FLOOR PLAN  
1/8" = 1'-0"